


WATERMAIN LOOPING RUSSELL ROAD & LANDRY STREET

CITY OF CLARENCE-ROCKLAND, ONTARIO

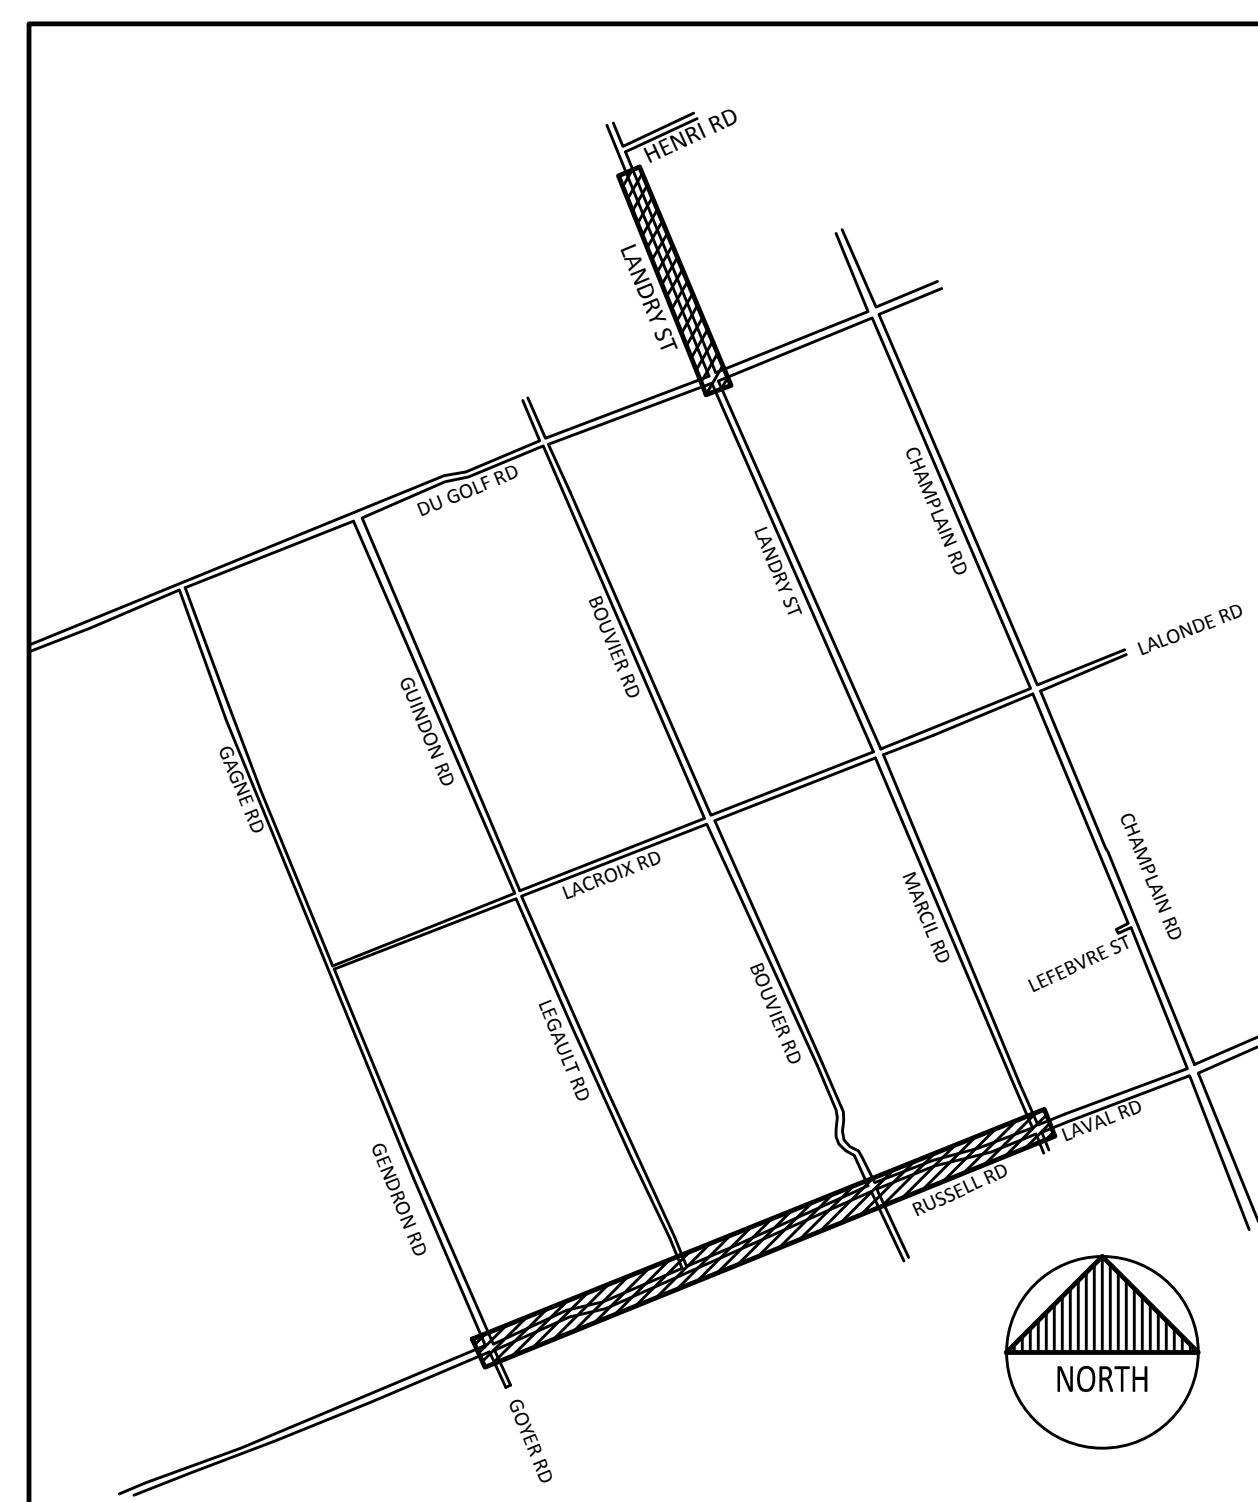

KEY PLAN
N.T.S.

DRAWING LIST

CIVIL

- C1.1 PLAN AND PROFILE OF RUSSELL ROAD FROM STA. 0+950 TO STA. 1+550
- C1.2 PLAN AND PROFILE OF RUSSELL ROAD FROM STA. 1+550 TO STA. 2+150
- C1.3 PLAN AND PROFILE OF RUSSELL ROAD FROM STA. 2+150 TO STA. 2+750
- C1.4 PLAN AND PROFILE OF RUSSELL ROAD FROM STA. 2+750 TO STA. 3+350
- C1.5 PLAN AND PROFILE OF RUSSELL ROAD FROM STA. 3+350 TO STA. 3+950
- C1.6 PLAN AND PROFILE OF RUSSELL ROAD FROM STA. 3+950 TO STA. 4+550
- C1.7 PLAN AND PROFILE OF RUSSELL ROAD FROM STA. 4+550 TO STA. 5+150
- C1.8 PLAN AND PROFILE OF RUSSELL ROAD FROM STA. 5+150 TO STA. 5+450
- C1.9 PLAN AND PROFILE OF LANDRY STREET FROM STA. 8+975 TO STA. 9+575
- C1.10 PLAN AND PROFILE OF LANDRY STREET FROM STA. 9+575 TO STA. 10+175
- C1.11 PLAN AND PROFILE OF LANDRY STREET FROM STA. 10+175 TO STA. 10+775
- C1.12 DETAILS AND OPSD'S



1224 GARDINERS ROAD, SUITE 201
KINGSTON, ONTARIO
CANADA K6J 3E5
PHONE: 613-634-7373
WWW.WSP.COM

**ISSUED FOR
TENDER**

DATE: 2018/03/23

JOB NO.: 121-20565-00