



THE POSITION OF POLE LINES, CONDUITS, WATERMANS, SEWERS AND OTHER UNDERGROUND AND OVERGROUND UTILITIES AND STRUCTURES IS NOT NECESSARILY SHOWN ON THE CONTRACT DRAWING, AND, WHERE SHOWN, THE ACCURACY OF THE POSITION OF SUCH UTILITIES AND STRUCTURES IS NOT GUARANTEED. BEFORE STARTING WORK, THE CONTRACTOR SHALL INFORM THEMSELVES OF THE EXACT LOCATION OF ALL SUCH UTILITIES AND STRUCTURES, AND SHALL ASSUME ALL LIABILITY FOR DAMAGE TO THEM.

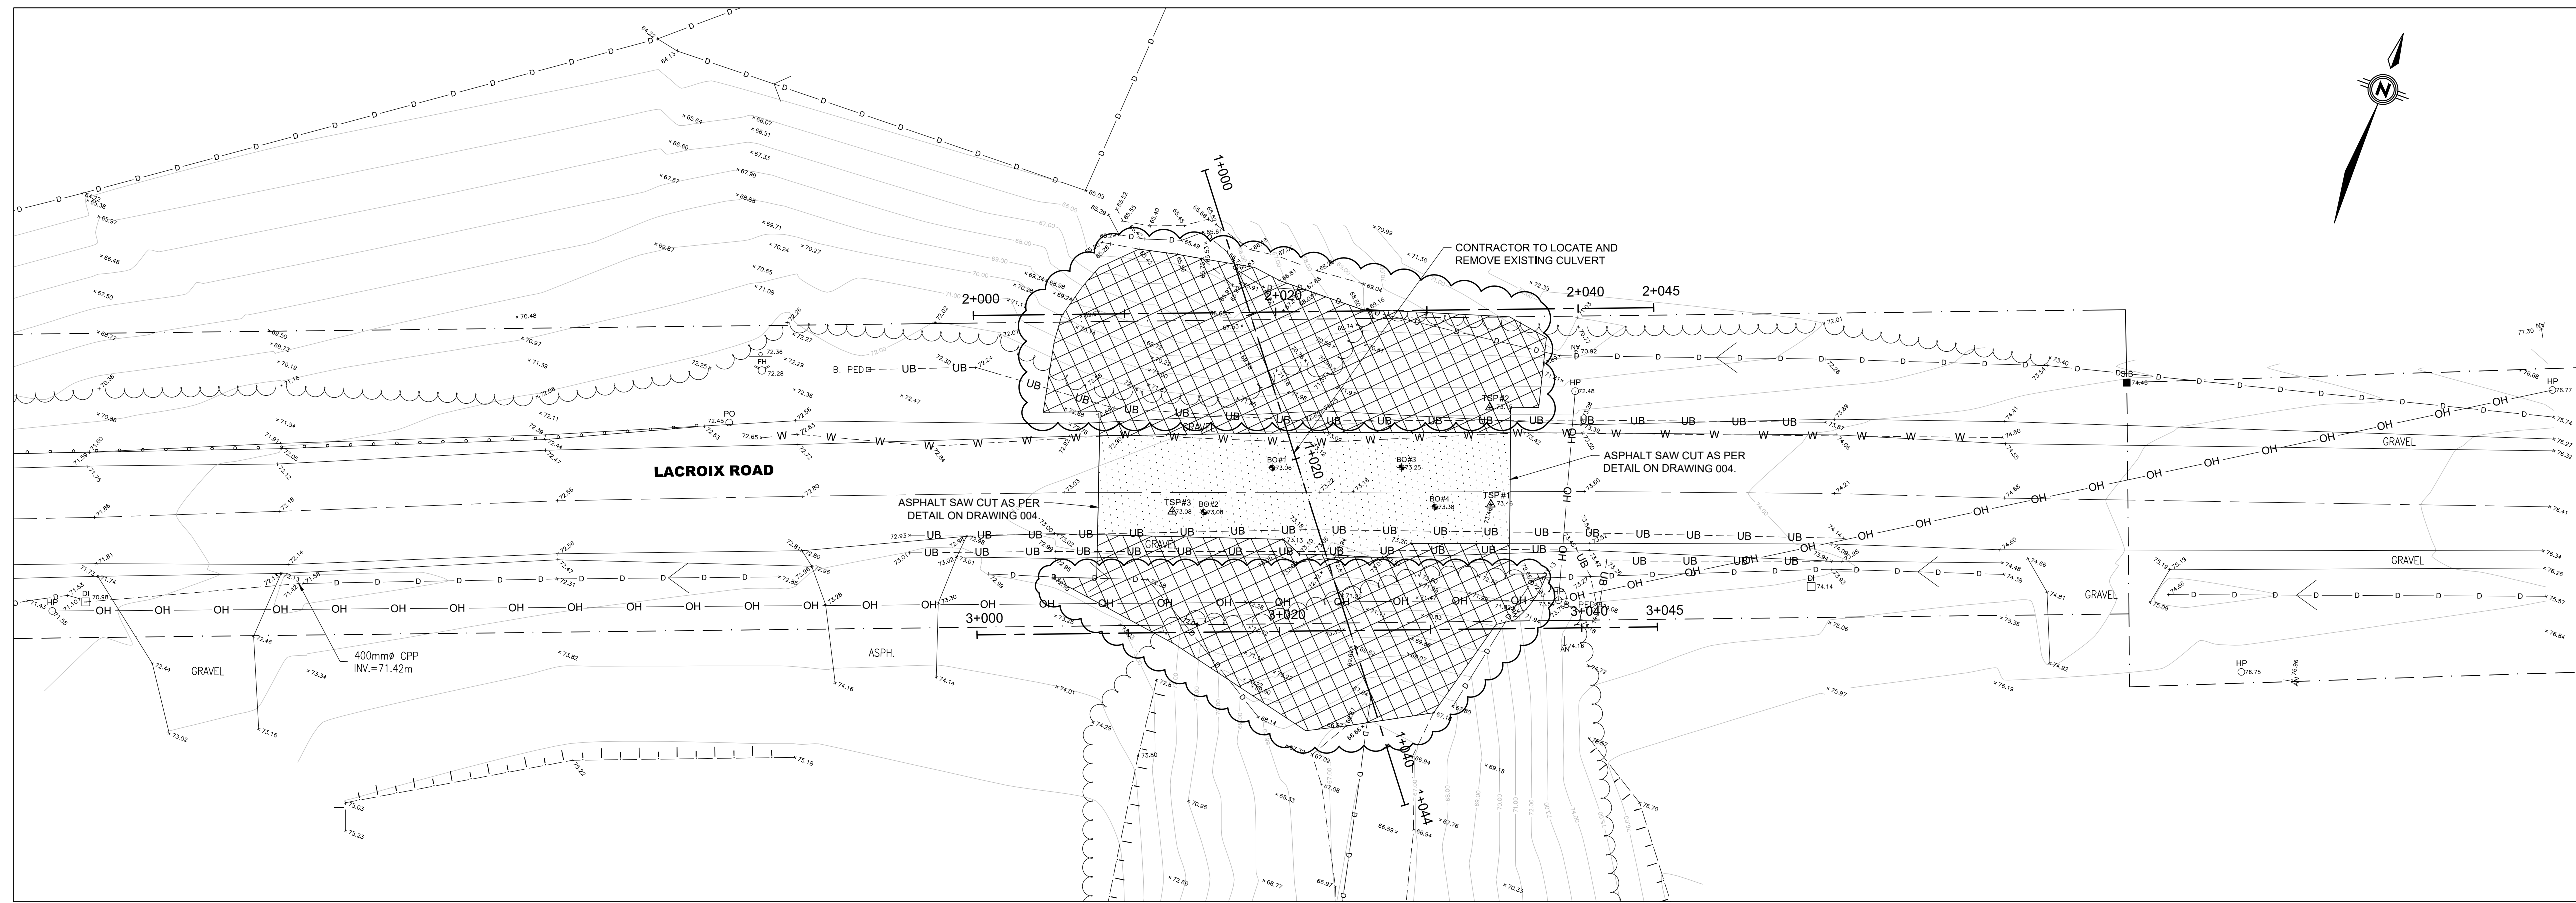

REMOVALS
SCALE 1:250

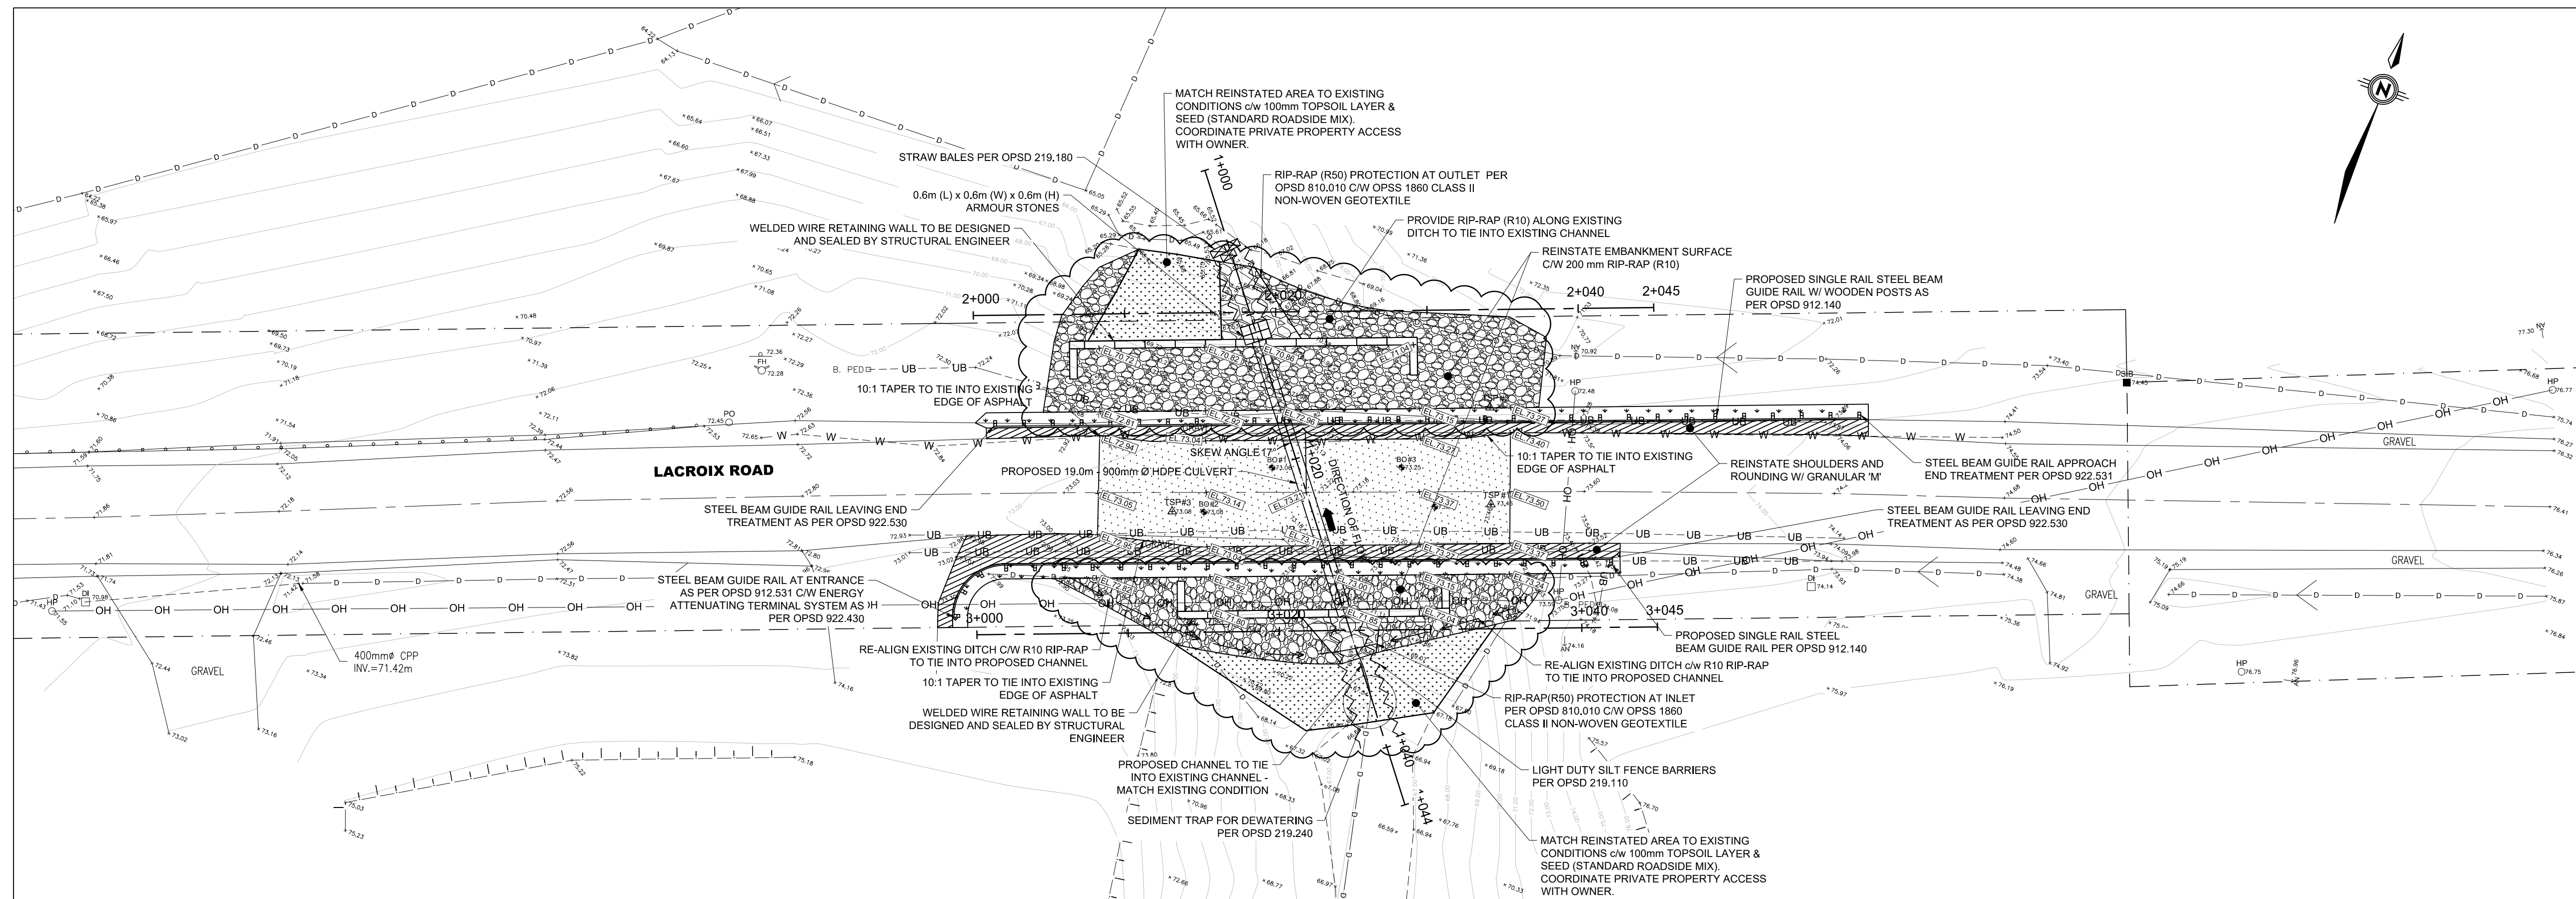

REINSTATEMENTS
SCALE 1:250

No.	DATE	BY	REVISION COMMENTS
4	2019-09-04	AS/BWS	ISSUED FOR ADDENDUM#1
3	2019-08-14	AS/BWS	ISSUED FOR TENDER
2	2019-07-26	AS/BWS	ISSUED FOR REVIEW
1	2019-07-12	AS/BWS	ISSUED FOR UTILITY CIRCULATION



**LACROIX ROAD
CULVERT
CLARENCE-ROCKLAND
REMOVALS & REINSTATEMENTS**

Jp2g Consultants Inc.
ENGINEERS • PLANNERS • PROJECT MANAGERS

12 INTERNATIONAL DRIVE, PEMBRIDGE, ON
Phone: (613)783-2607, Fax: (613)783-4513
1150 MORRISON DRIVE, SUITE 410, OTTAWA, ON
Phone: (613)828-7800, Fax: (613)828-2600

DESIGNED: AS	PROJECT No.: 19-5066A
DRAFTED: BWS	REVISION DATE: 2019-08-14
CHECKED: SA	APPROVED: SA
SCALE: 1:250	REVISION No.: 3

